


Farola / Streetlamp

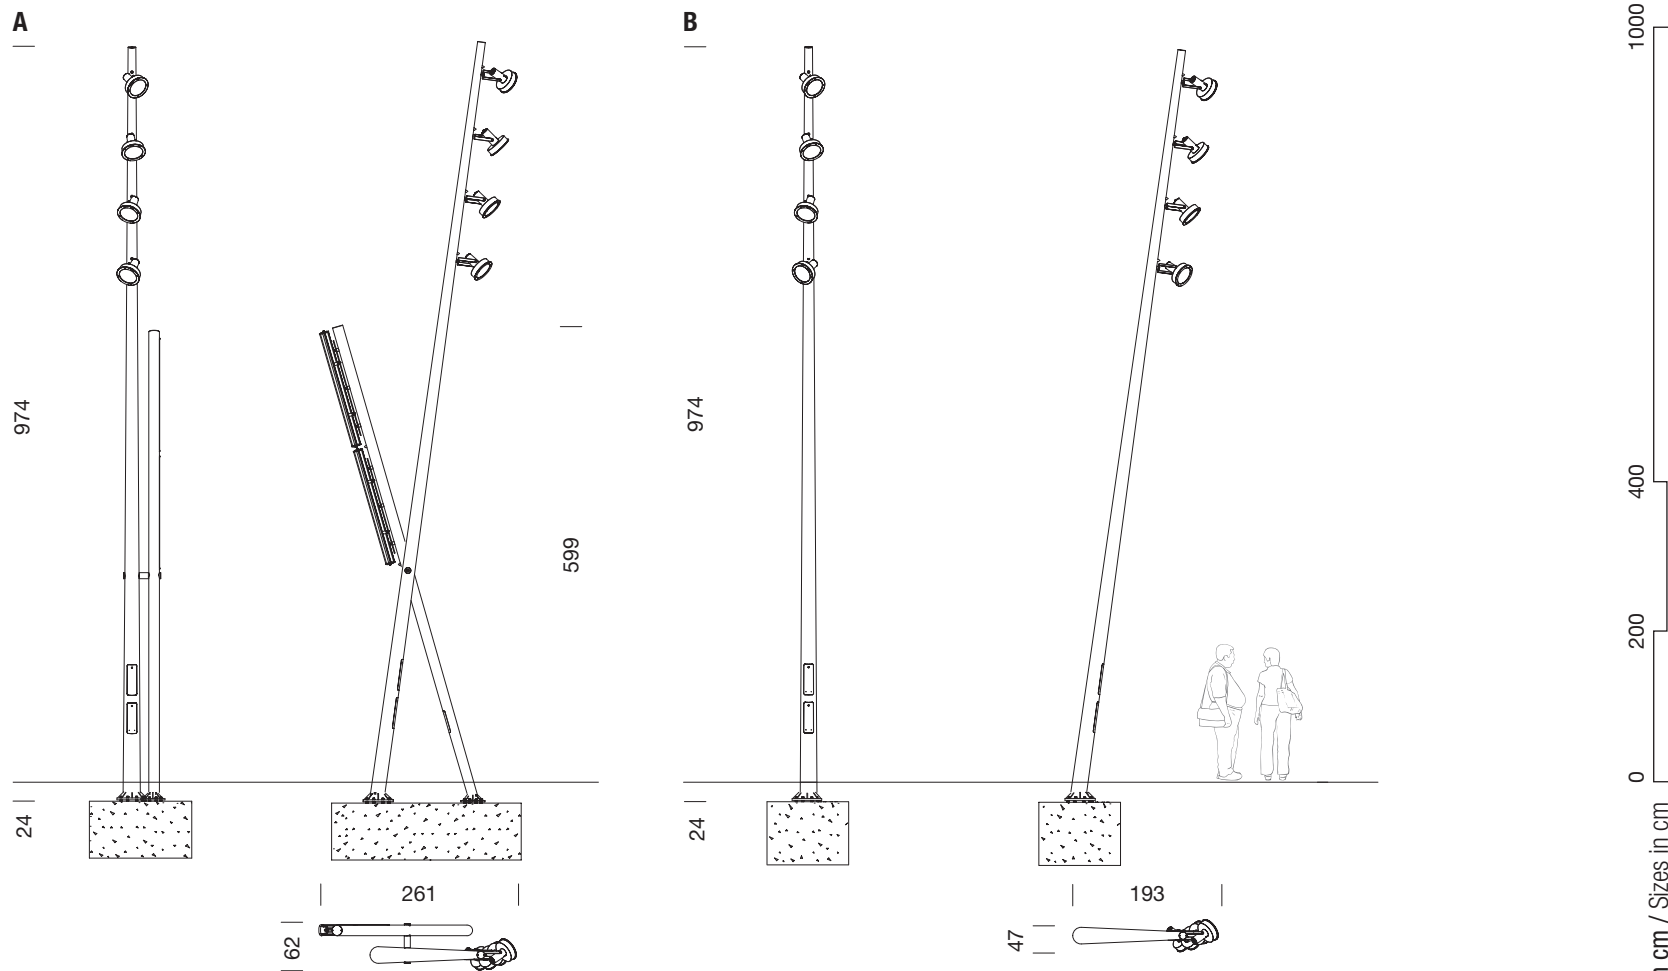

A	B
2 luminarias y 4 proyectores	1 luminaria y 4 proyectores
2 luminaires and 4 floodlights	1 luminaire and 4 floodlights